

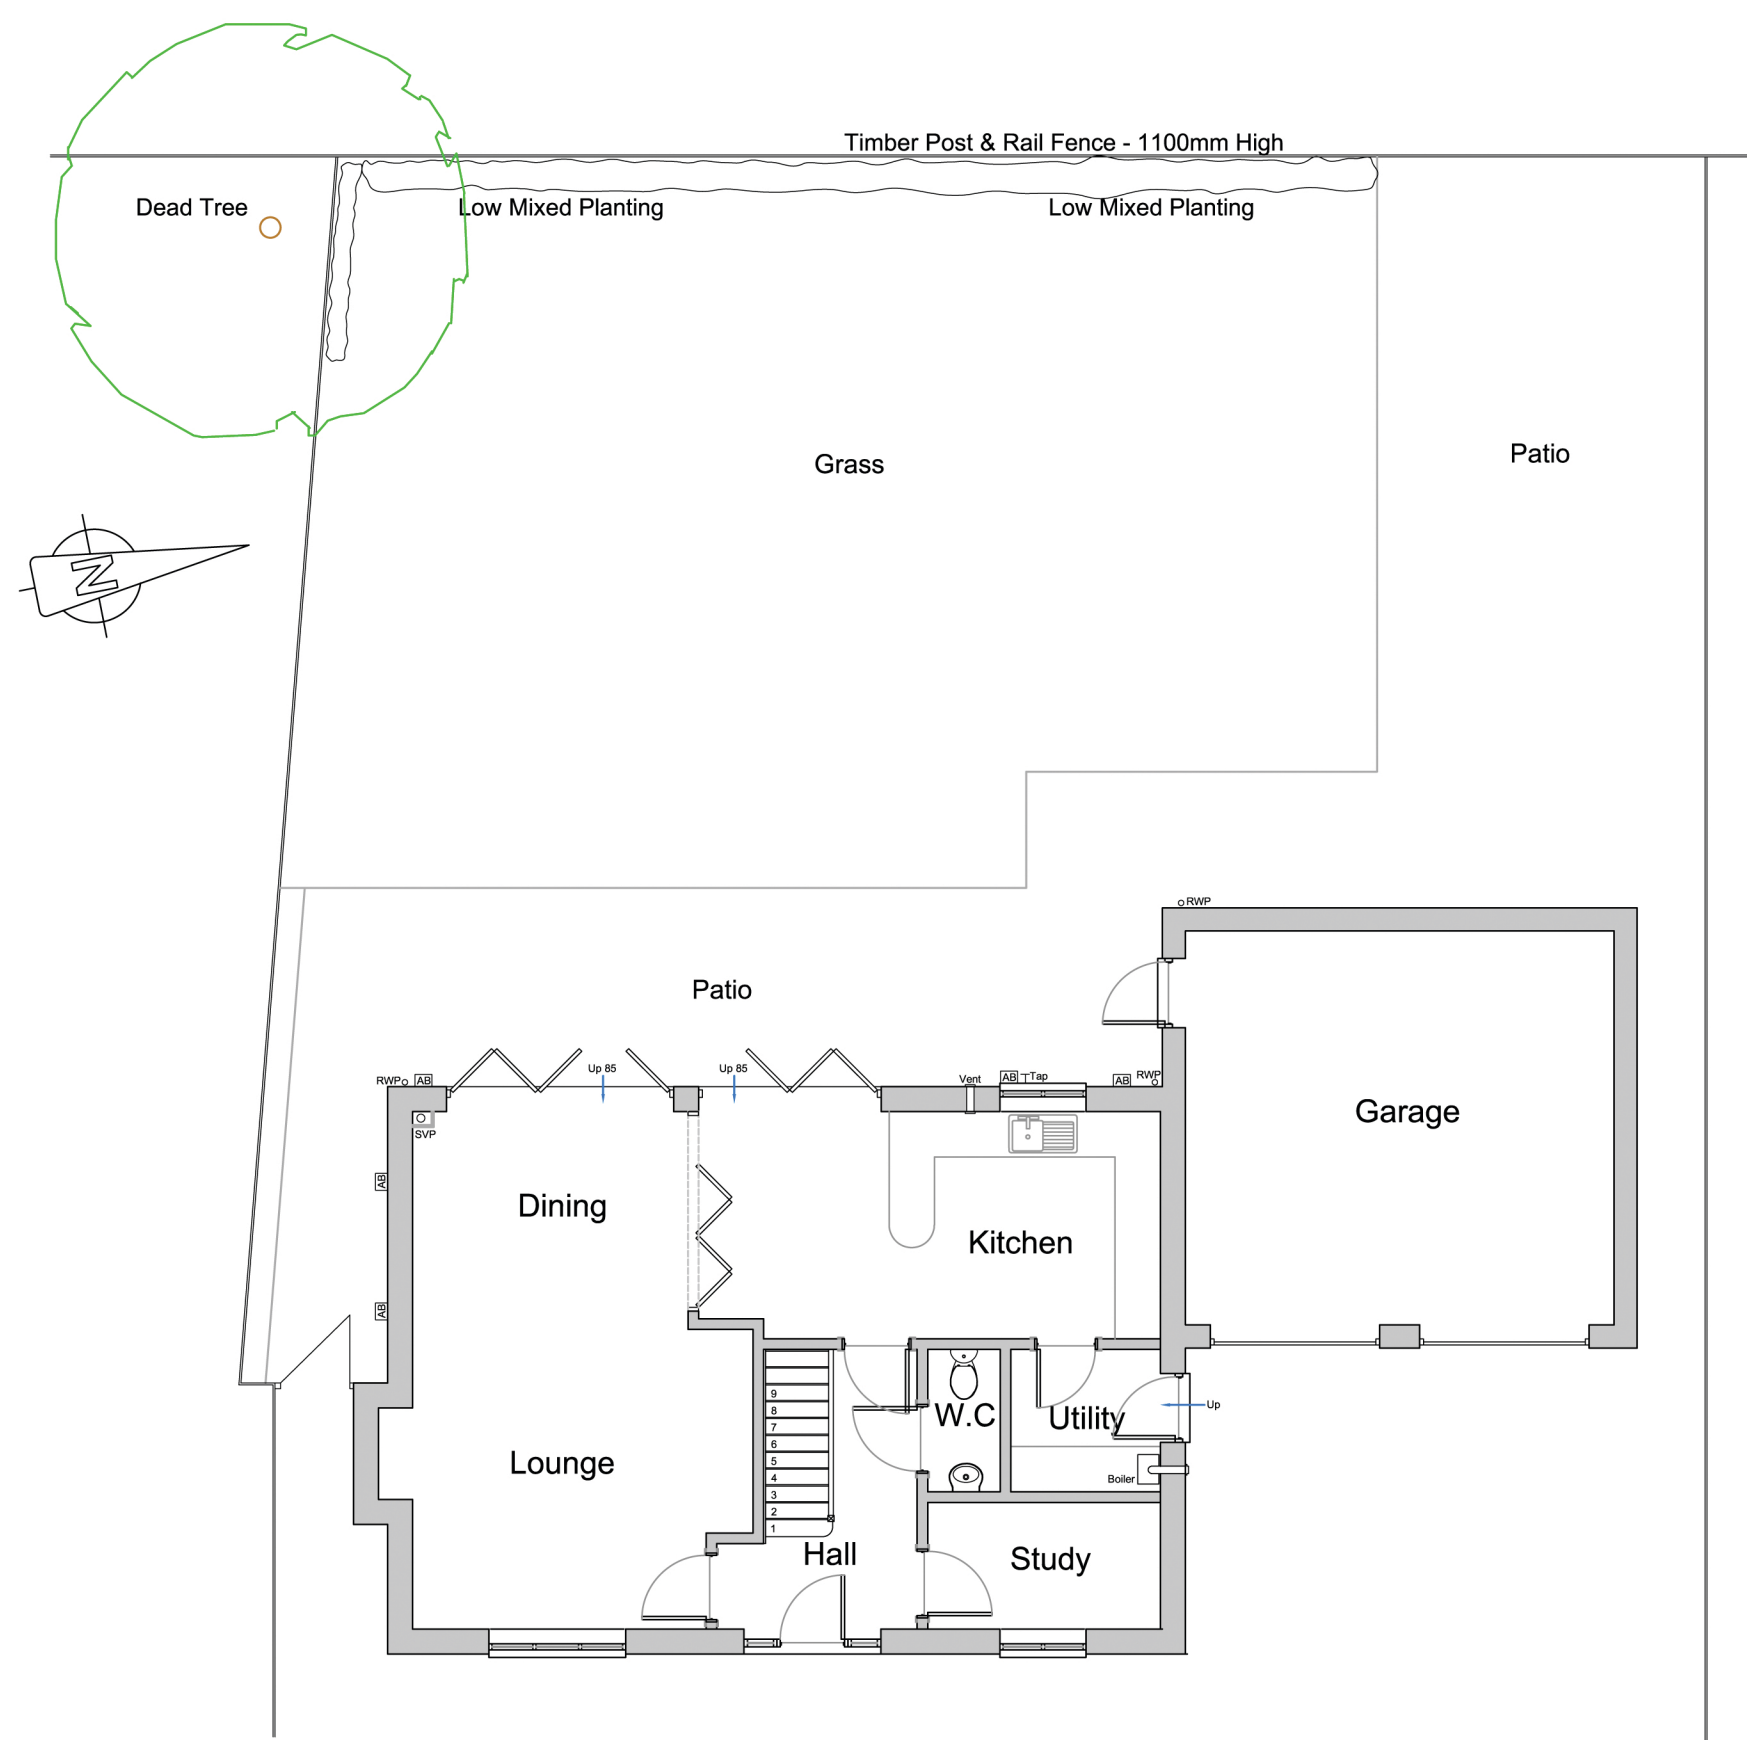


IT IS THE CLIENTS AND/OR PRINCIPAL CONTRACTORS RESPONSIBILITY TO ENSURE ASBESTOS IS NOT PRESENT PRIOR TO COMMENCEMENT  
SIDEY DESIGN WILL ASSUME THE ROLE OF 'PRINCIPAL DESIGNER' THROUGH PRE-CONSTRUCTION PHASE UNDER CDM REGULATIONS.  
UNLESS CONTRACTED TO DO SO, SIDEY DESIGN WILL NOT ACT AS THE 'PRINCIPAL CONTRACTOR'.  
ALL DIMENSIONS TO BE CHECKED ON SITE. ONLY FIGURED DIMENSIONS TO BE USED. ANY DISCREPANCIES TO BE  
RAISED WITH SIDEY DESIGN ASSOCIATES BEFORE WORK COMMENCES. DO NOT SCALE FROM THIS DRAWING.  
THIS DRAWING IS TO BE READ IN CONJUNCTION WITH STRUCTURAL ENGINEERS INFORMATION AND CALCULATIONS  
SIDEY DESIGN ASSOCIATES ARE A PROUD MEMBER OF THE CHARTERED INSTITUTE OF ARCHITECTURAL TECHNOLOGISTS

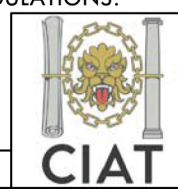

Existing Ground Floor/ Part Site Plan  
Scale 1:100

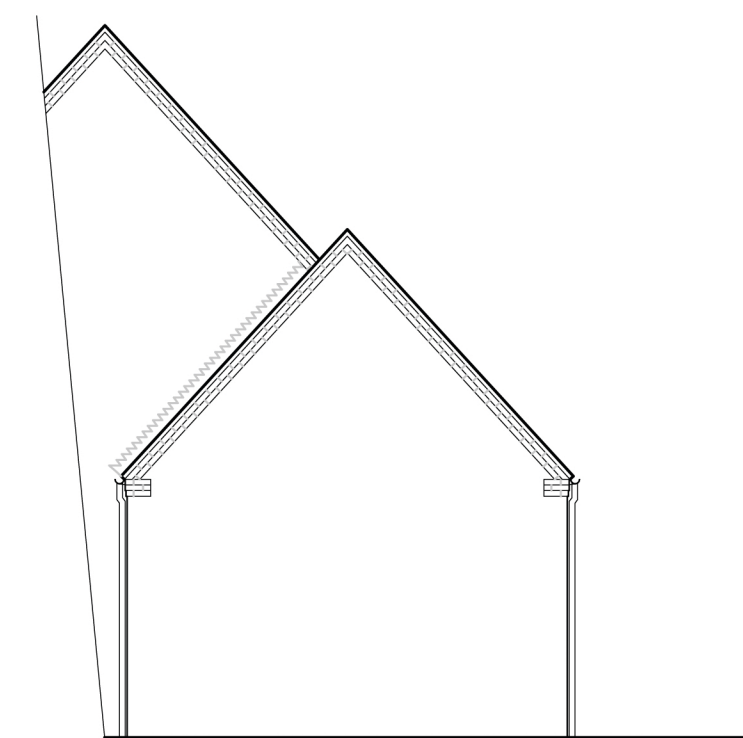


Existing Side (North) Elevation  
Scale 1:100



Existing Rear (West) Elevation  
Scale 1:100




Existing Side (South) Elevation  
Scale 1:100

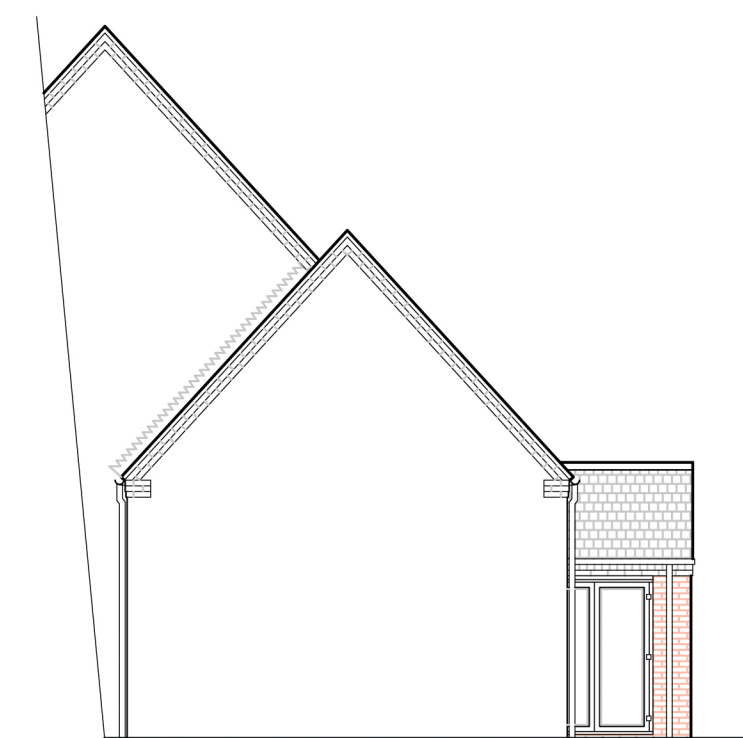


Proposed Side (North) Elevation  
Scale 1:100




Proposed Rear (West) Elevation  
Scale 1:100

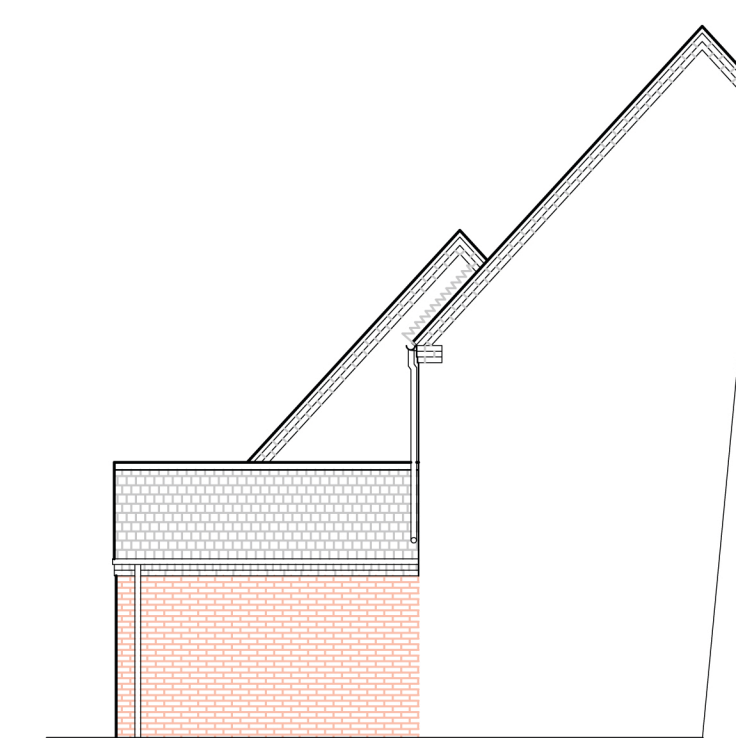


Proposed Side (South) Elevation  
Scale 1:100

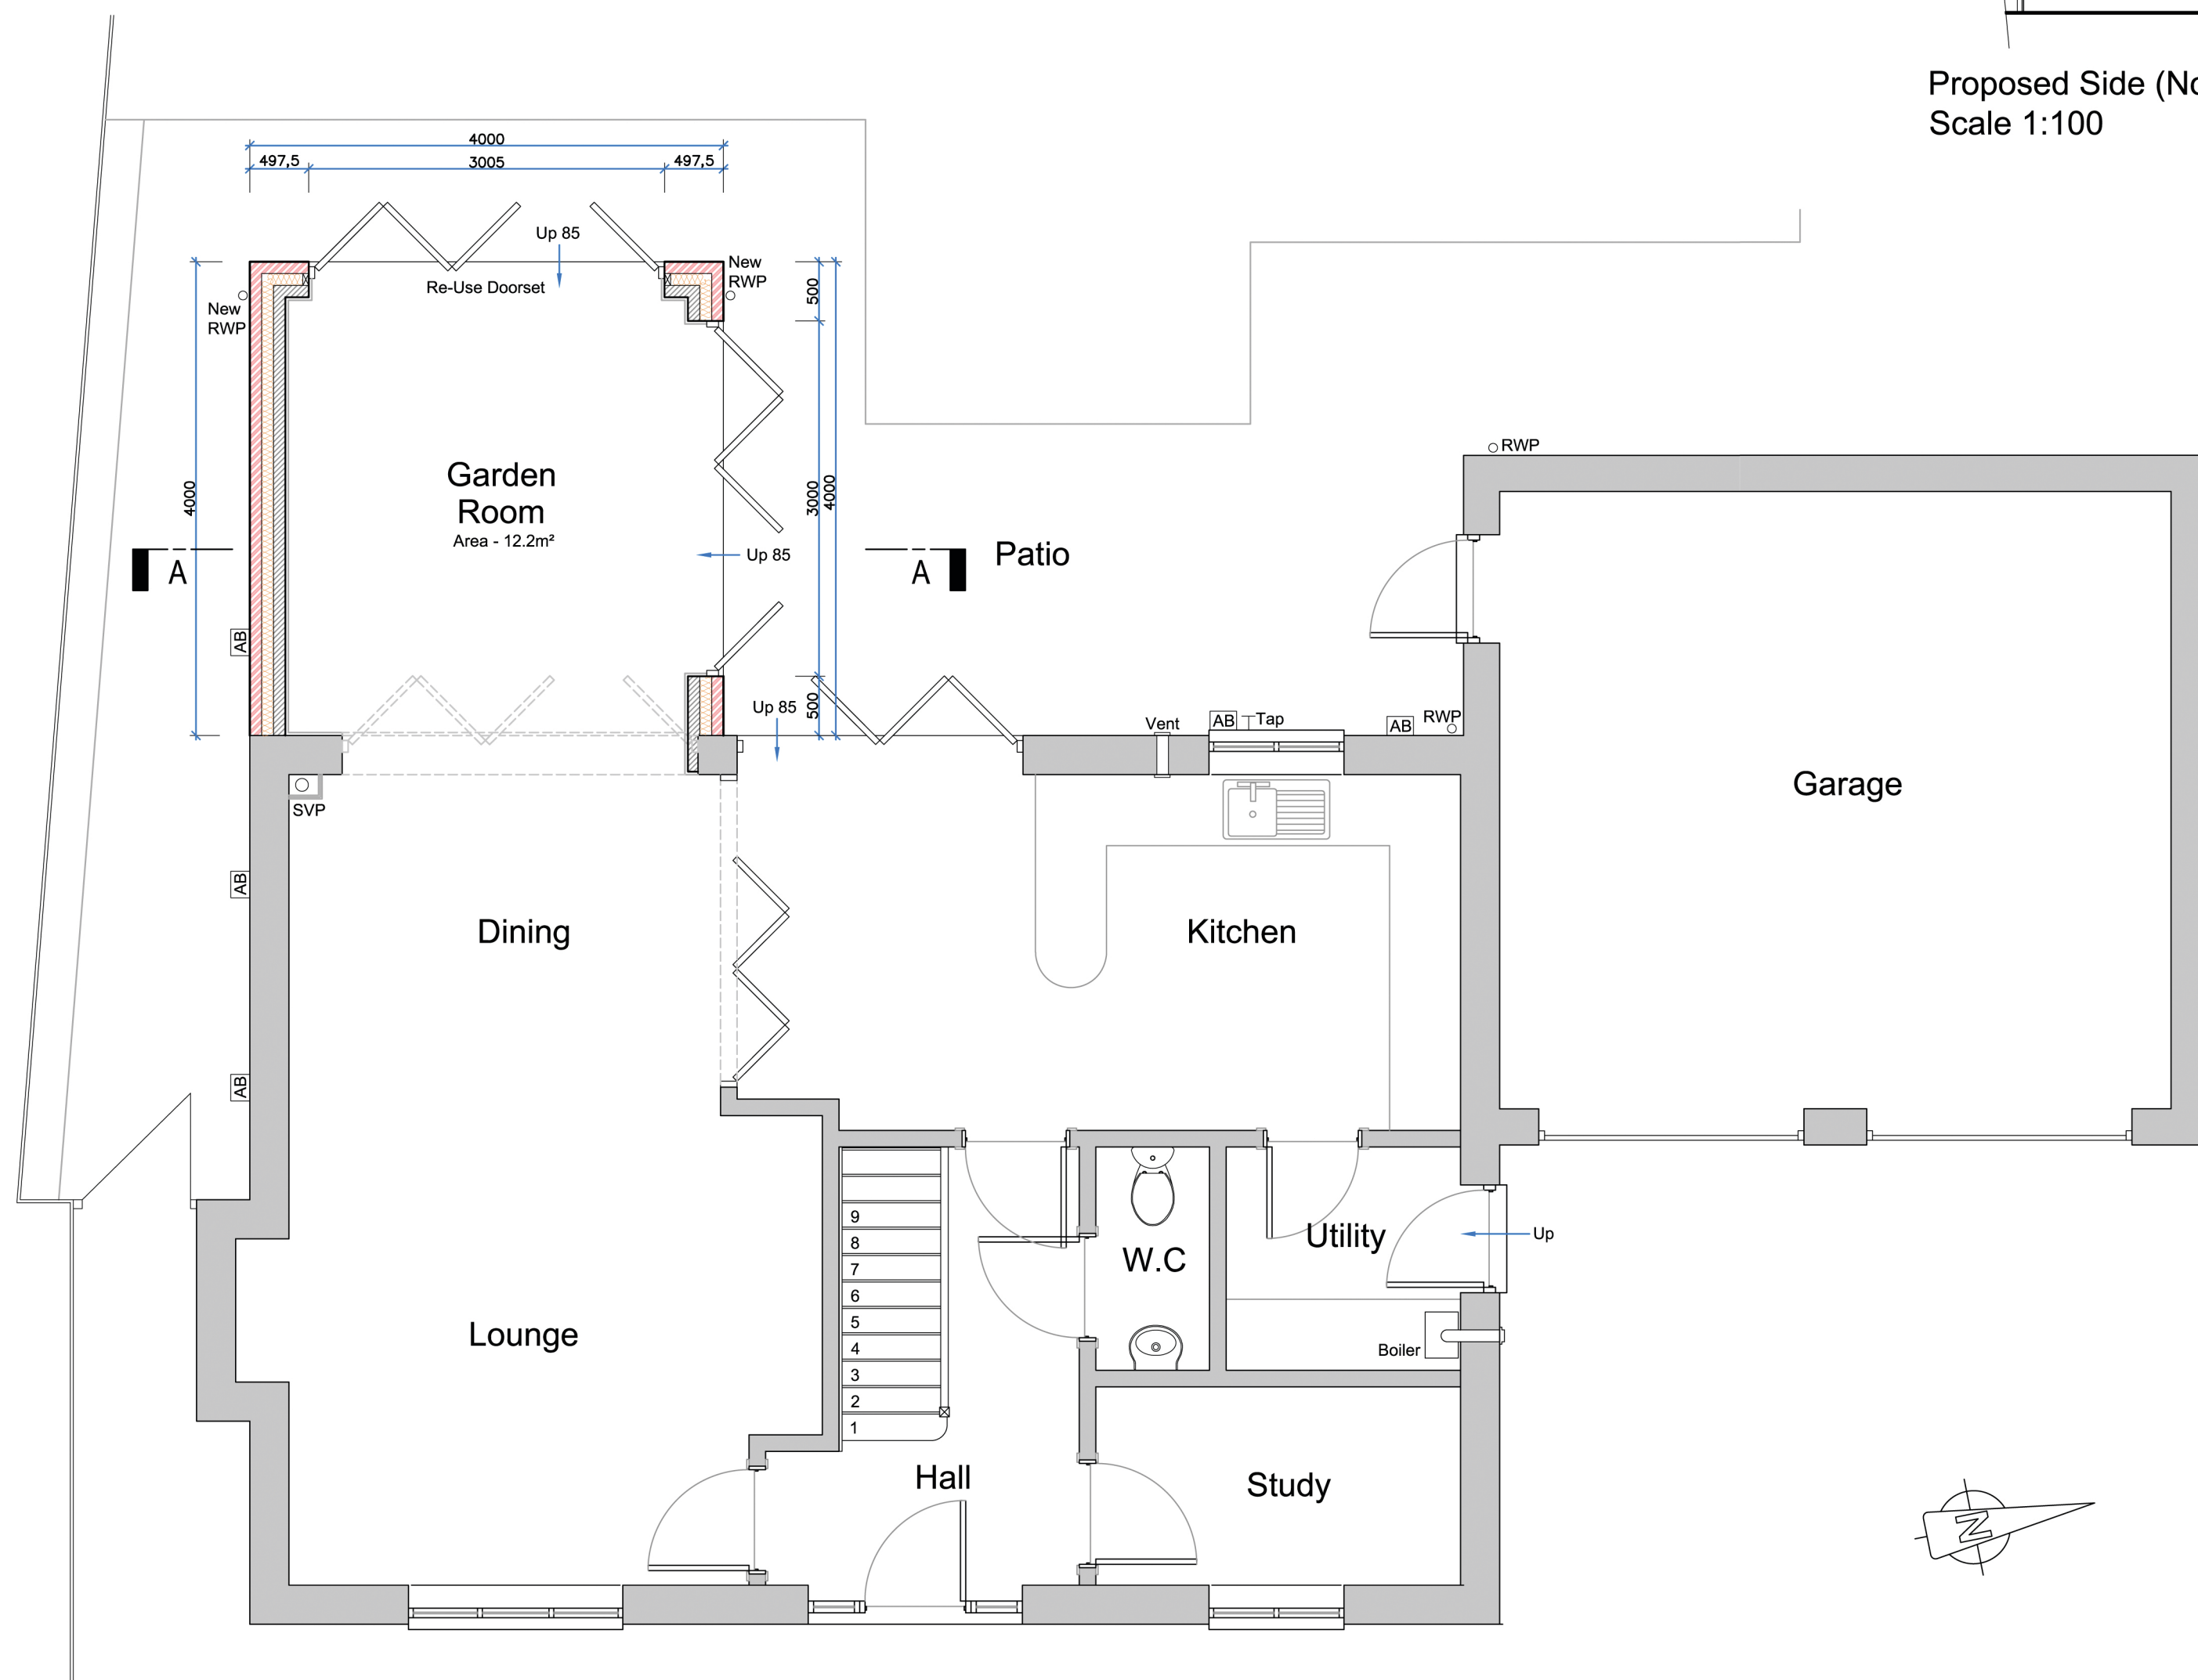

Proposed Ground Floor/ Part Site Plan  
Scale 1:50

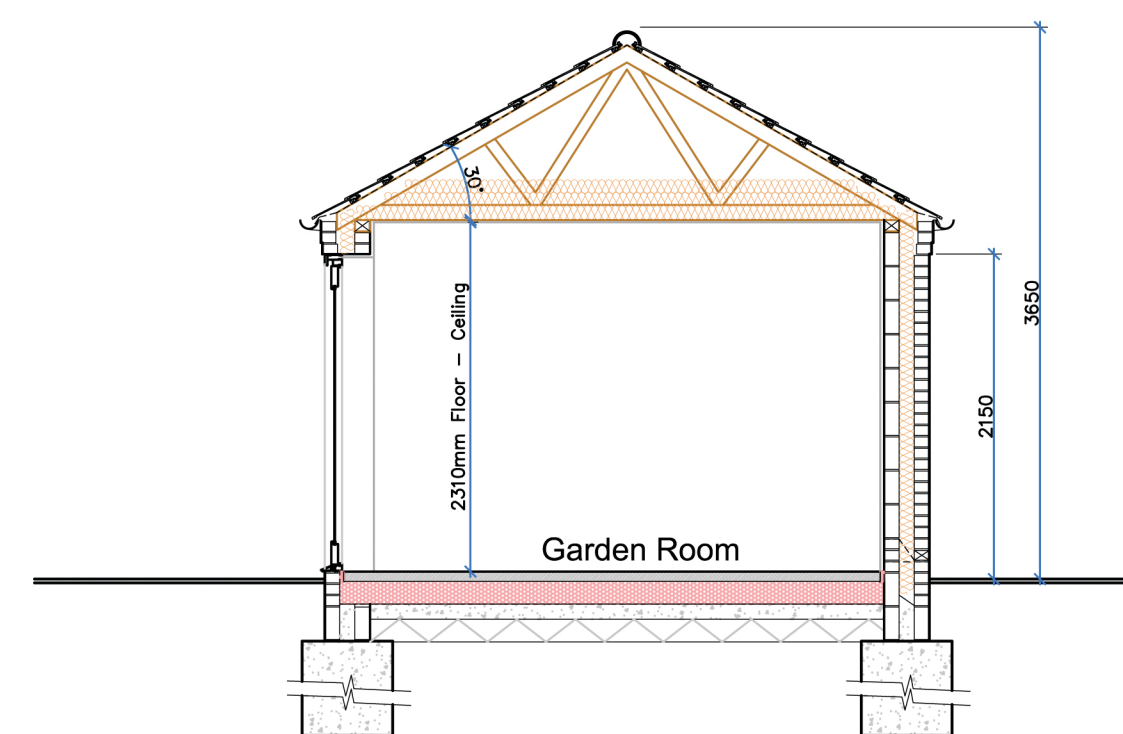

Proposed Section A-A  
(Trussed Roof Option)  
Scale 1:50

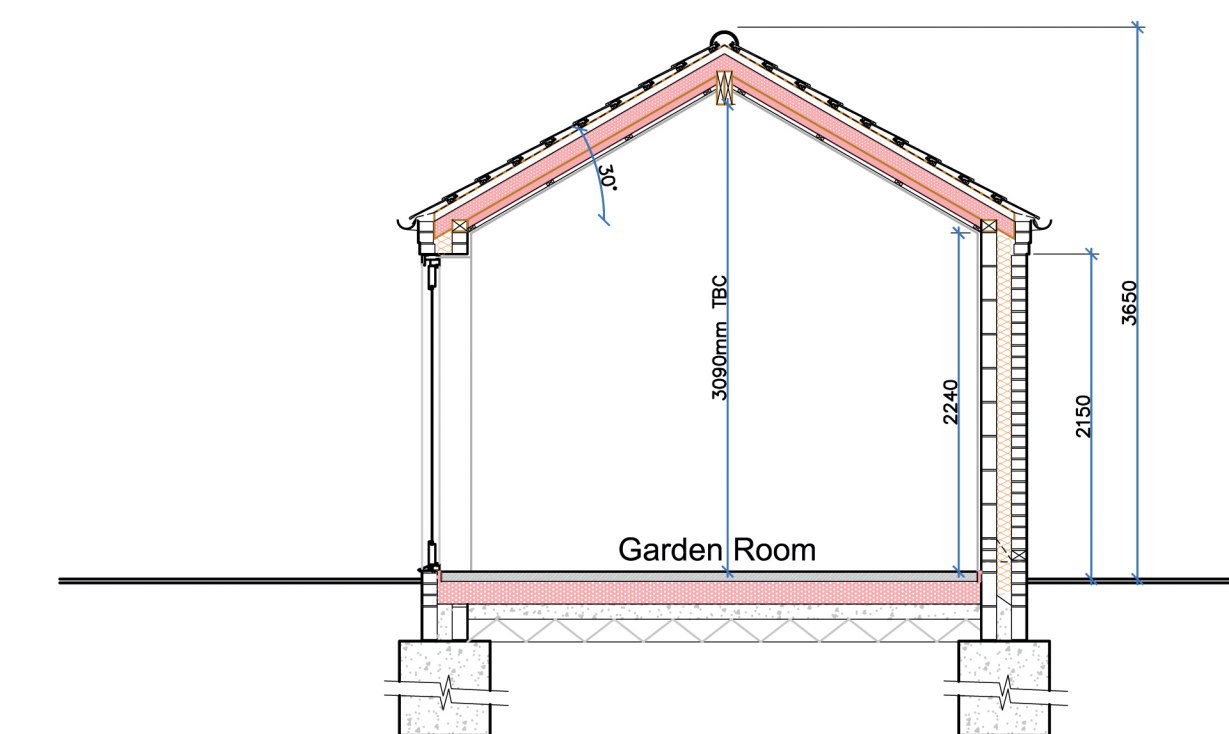

Proposed Section A-A  
(Vaulted Option)  
Scale 1:50

**Sidey Design**  
ARCHITECTURE  
10 MARKET SQUARE, HIGHAM FERRERS, NN10 8BT  
TEL: 01933 317967 FAX: 01933 311161  
EMAIL: enquiries@sideydesign.co.uk  
WEBSITE: www.sideydesign.co.uk

Drawing Status

**SCHEME**

Client

Title

Drawing  
Existing & Proposed Plans  
Existing & Proposed Elevations  
Proposed Section Options

Date	Drawn	Checked	Scale	Drawing No.	Rev.
	SC		As Noted		